


Проект

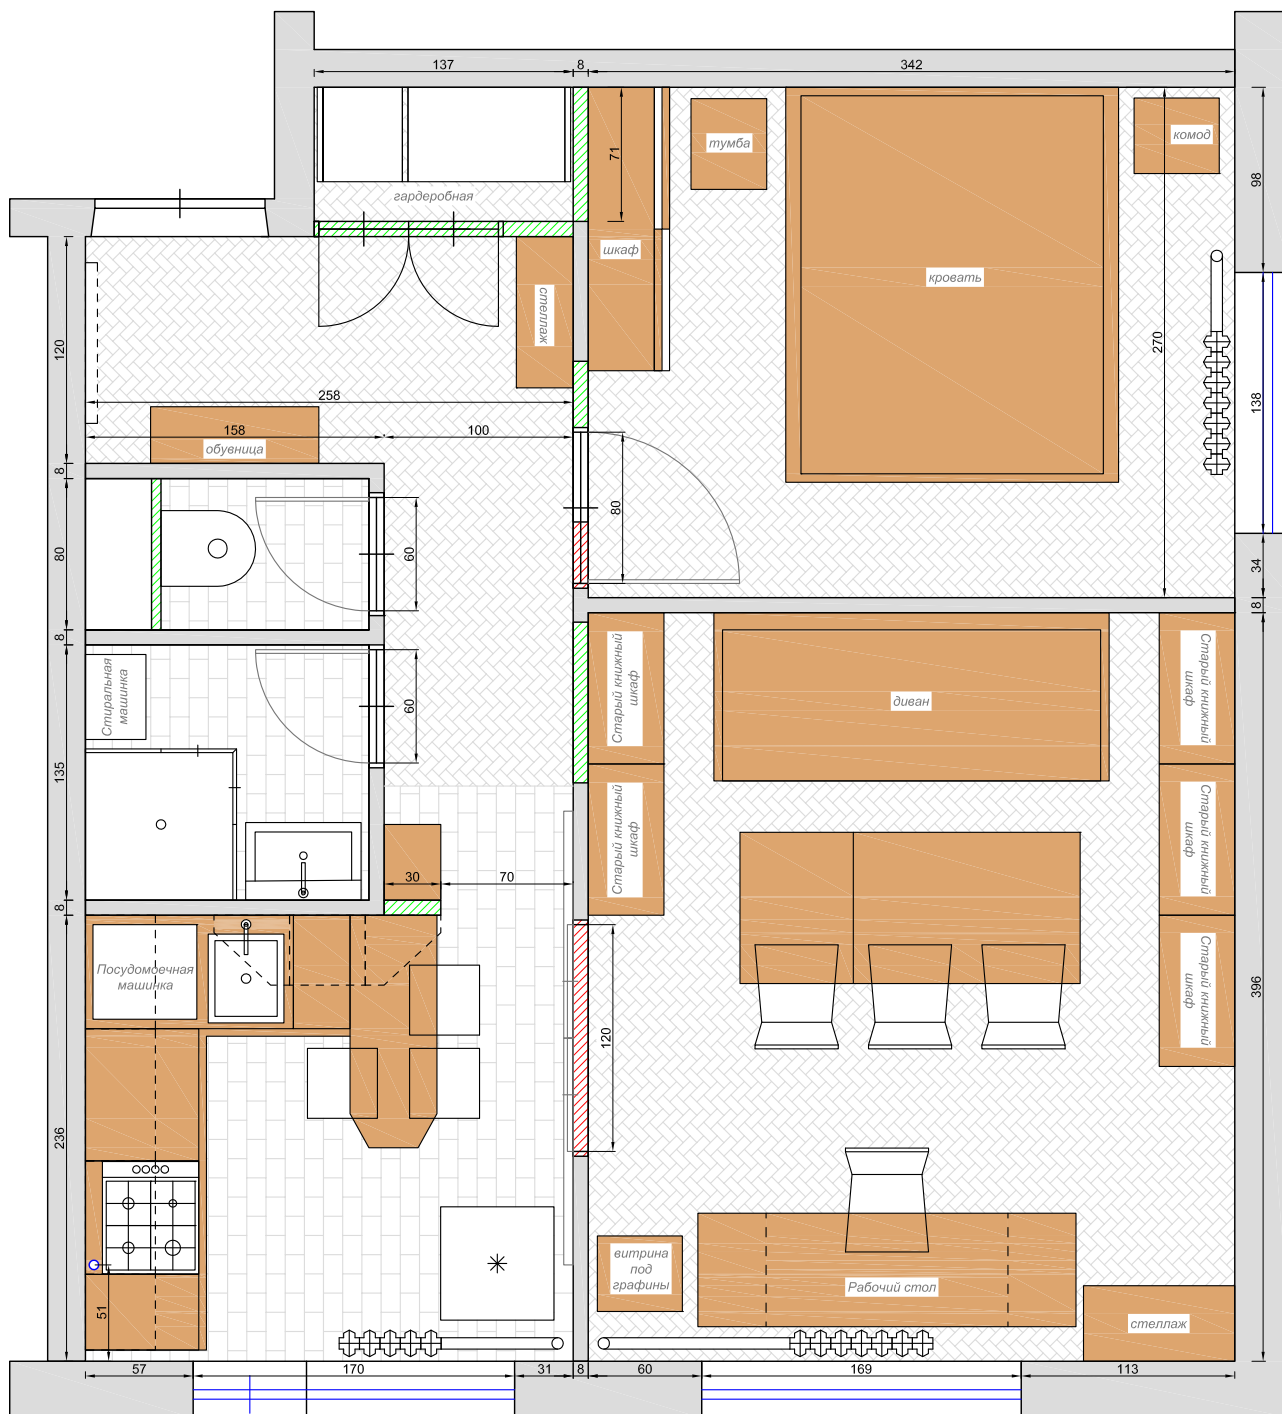

М 1:40

